


WONING NR 10A
VERDIEPINGSPLAN - 1/50



13,50

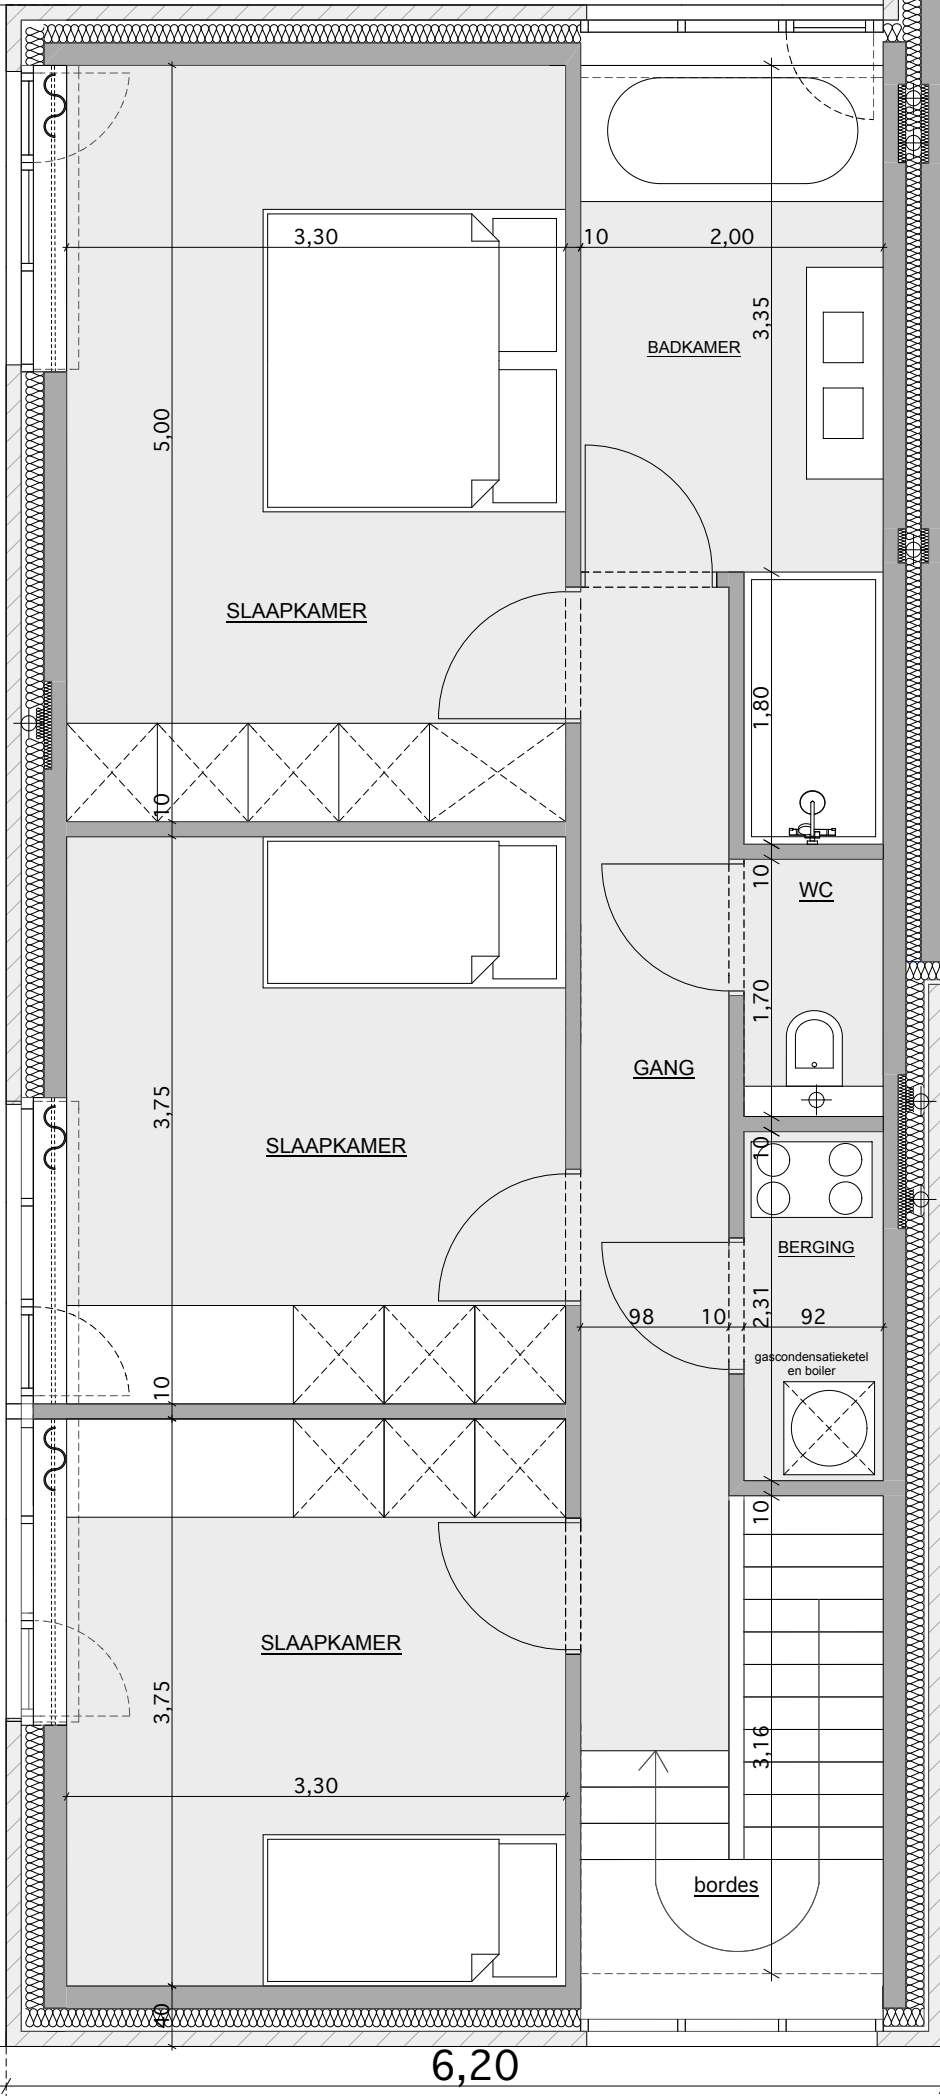

6,20

WONING
NR 10B