


WONING NR 10B  
VERDIEPINGSPLAN - 1/50

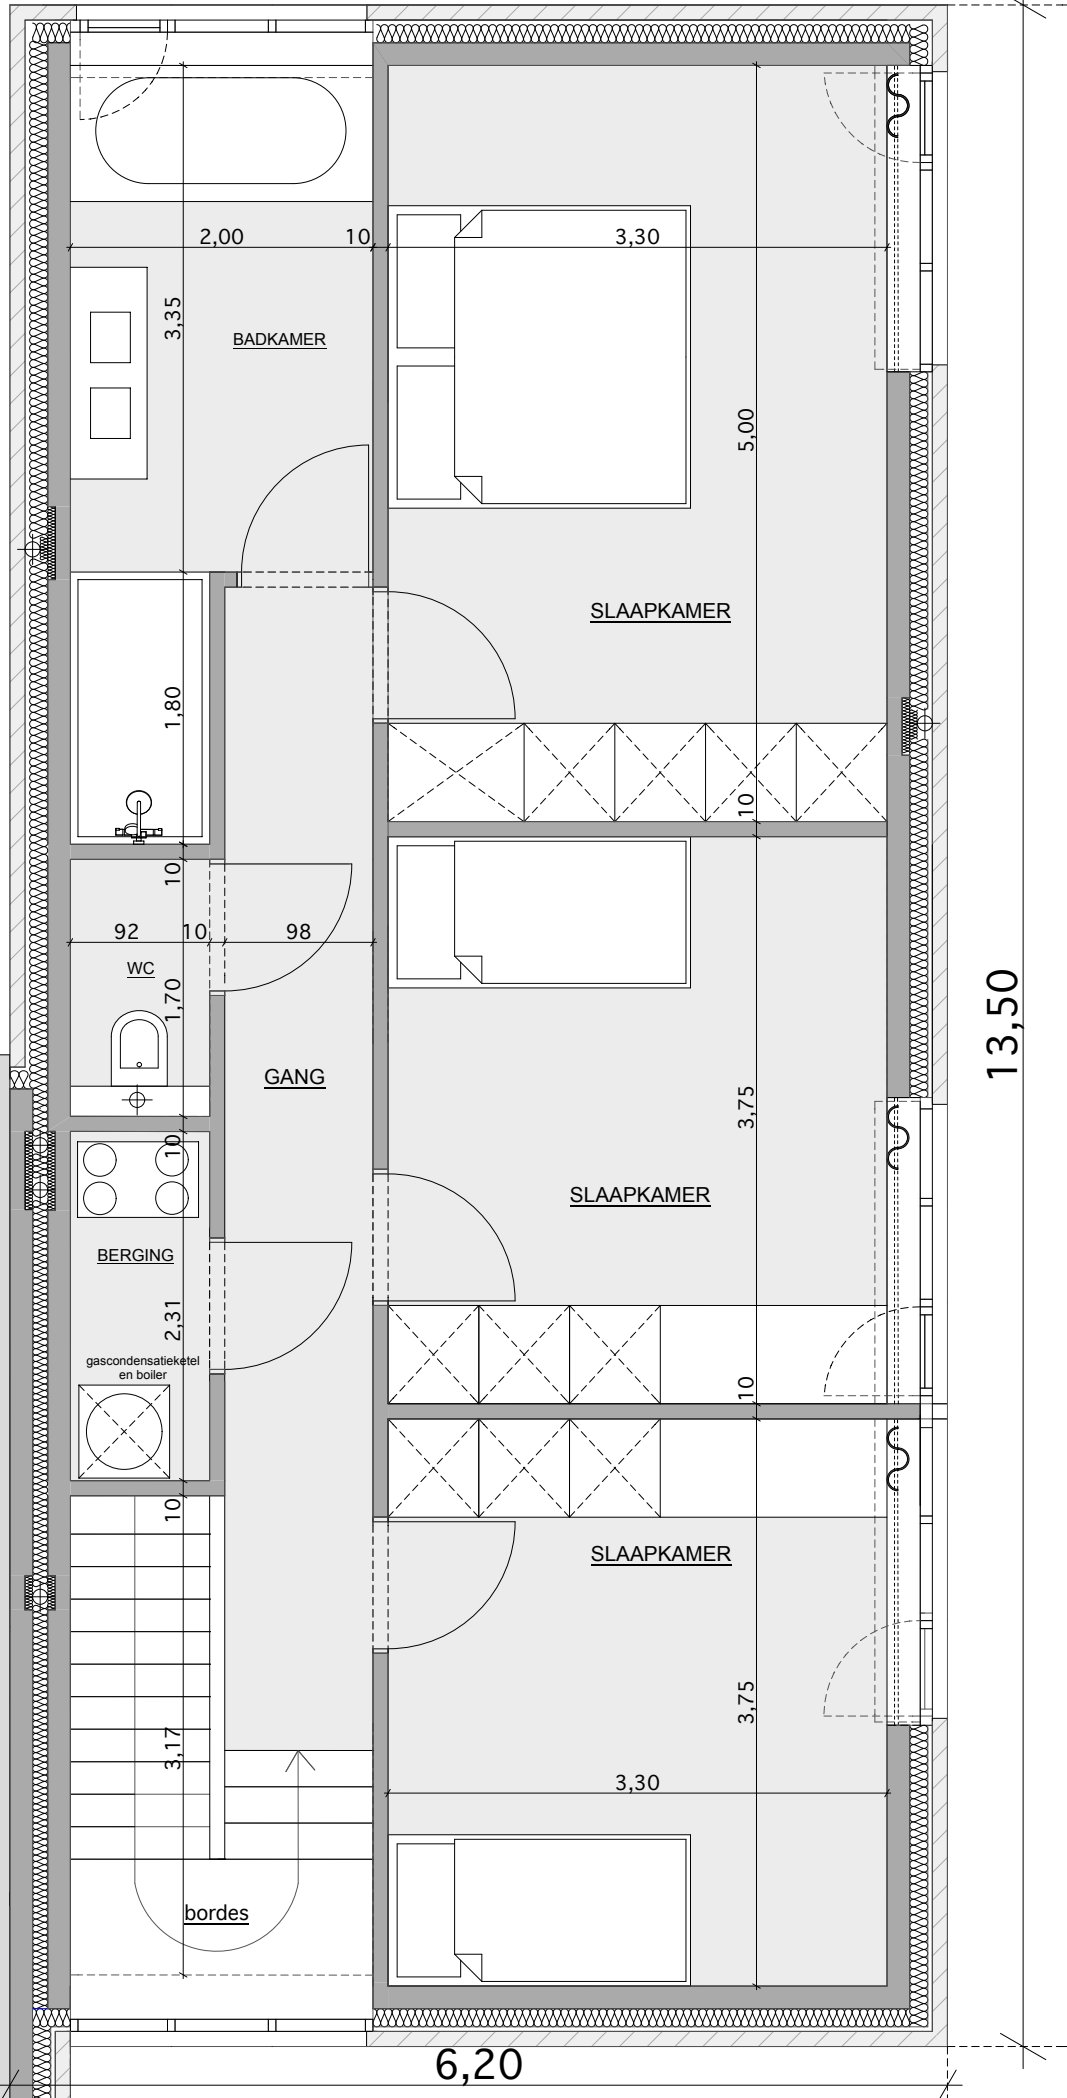

WONING  
NR 10A

6,20

13,50